

Howard Street

A. 1st Floor Colonnades

- +/- 31' x 3' & +/- 75' x 3' & (13) 8' Columns
- +/- 97' x 3' & +/- 28' x 3' & (16) 8' Columns
- +/- 52' x 3' & +/- 46' x 3' & (10) 8' Columns
- +/- 11' x 3' & +/- 9' x 3' & (2) 8' Columns

B. Resident Hallways


- +/- 122' x 7' x 2 Sides of hallway
- +/- 122' x 7' x 2 Sides of hallway
- +/- 151' x 7' x 1 Side of hallway & +/- 22' x 7' x 2 Sides of hallway
- +/- 160' x 7' x 2 Sides of hallway

C. Community Building Common Area Hall

+/- 250' x 7' total & 4 Doors

Eighth Street

Seventh Street

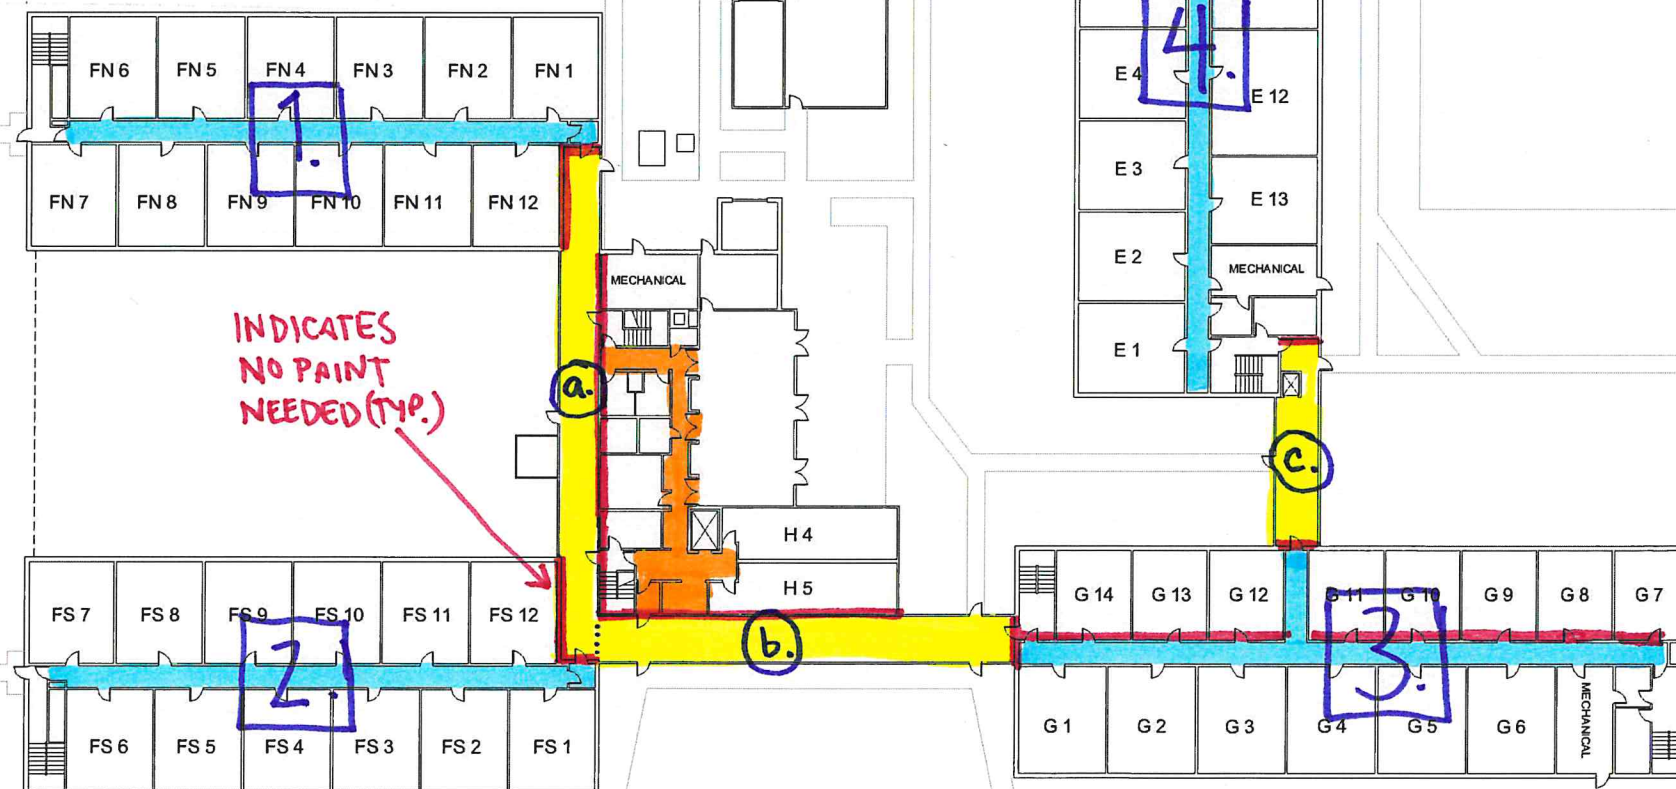

Pine Street

Howard Street

D. 2nd Floor Colonnades (OPTIONAL ADDITIONAL WORK)


- e. +/- 8' x 3' (x2 Ends of Colonnade) & +/- 127' x 3' (x2 Sides of Colonnade) & (19) 8' Columns
- f. +/- 10' x 3' (x2 Ends of Colonnade) & +/- 98' x 3' (x2 Sides of Colonnade) & (17) 8' Columns
- g. +/- 10' x 3' (x2 Ends of Colonnade) & +/- 48' x 3' (x2 Sides of Colonnade) & (9) 8' Columns

B. Resident Hallways

- 5. +/- 132' x 7' x 2 Sides of hallway
- 6. +/- 132' x 7' x 2 Sides of hallway
- 7. +/- 151' x 7' x 2 Sides of hallway & +/- 22' x 7' x 2 Sides of hallway
- 8. +/- 160' x 7' x 2 Sides of hallway

Eighth Street

Seventh Street

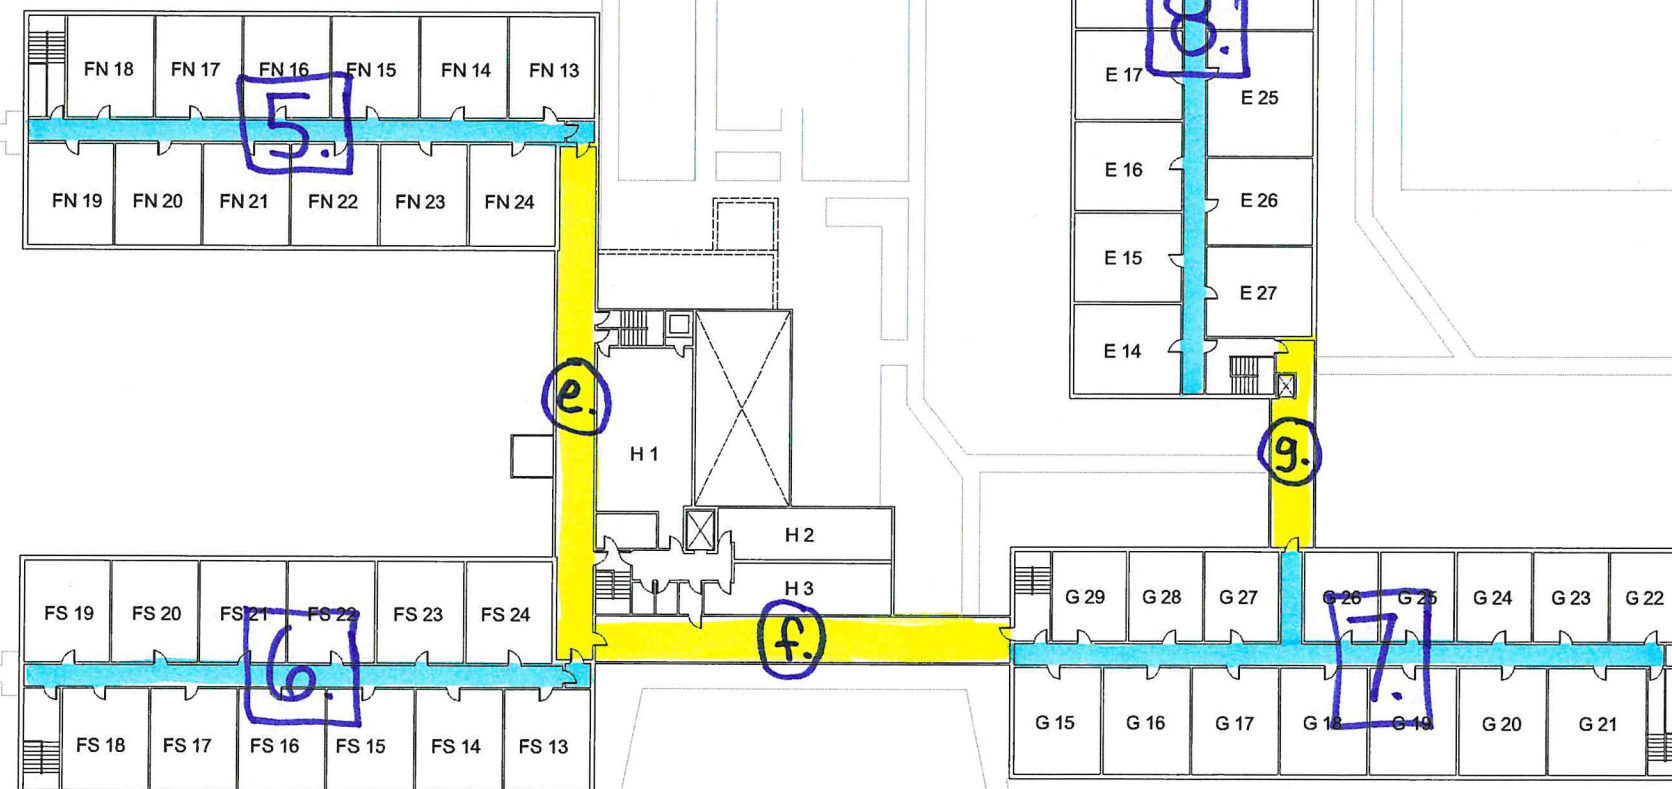

Pine Street

Glenwood Avenue

Ontario Street



Port Huron Housing Commission
Peru Village - Senior Housing
1st Floor Plan

A. 1st Floor Colonnades

- h. +/- 10' x 3' & +/- 7' x 3' & (3) 8' Columns
- i. +/- 115' x 3' & +/- 70' x 3' & (17) 8' Columns
- j. +/- 56' x 3' & +/- 13' x 3' & (8) 8' Columns
- k. +/- 110' x 3' total & (13) 8' Columns
- l. +/- 110' x 3' total & (13) 8' Columns

B. Resident Hallways


- 9. +/- 152' x 7' x 2 Sides of hallway
- 10. +/- 124' x 7' x 2 Sides of hallway
- 11. +/- 124' x 7' x 1 Side of hallway
- 12. +/- 117' x 7' x 2 Sides of hallway & +/- 22' x 7' x 2 Sides of hallway

C. Community Building Common Area Hall

+/- 250' x 7' total & 4 Doors

Glenwood Avenue

Ontario Street

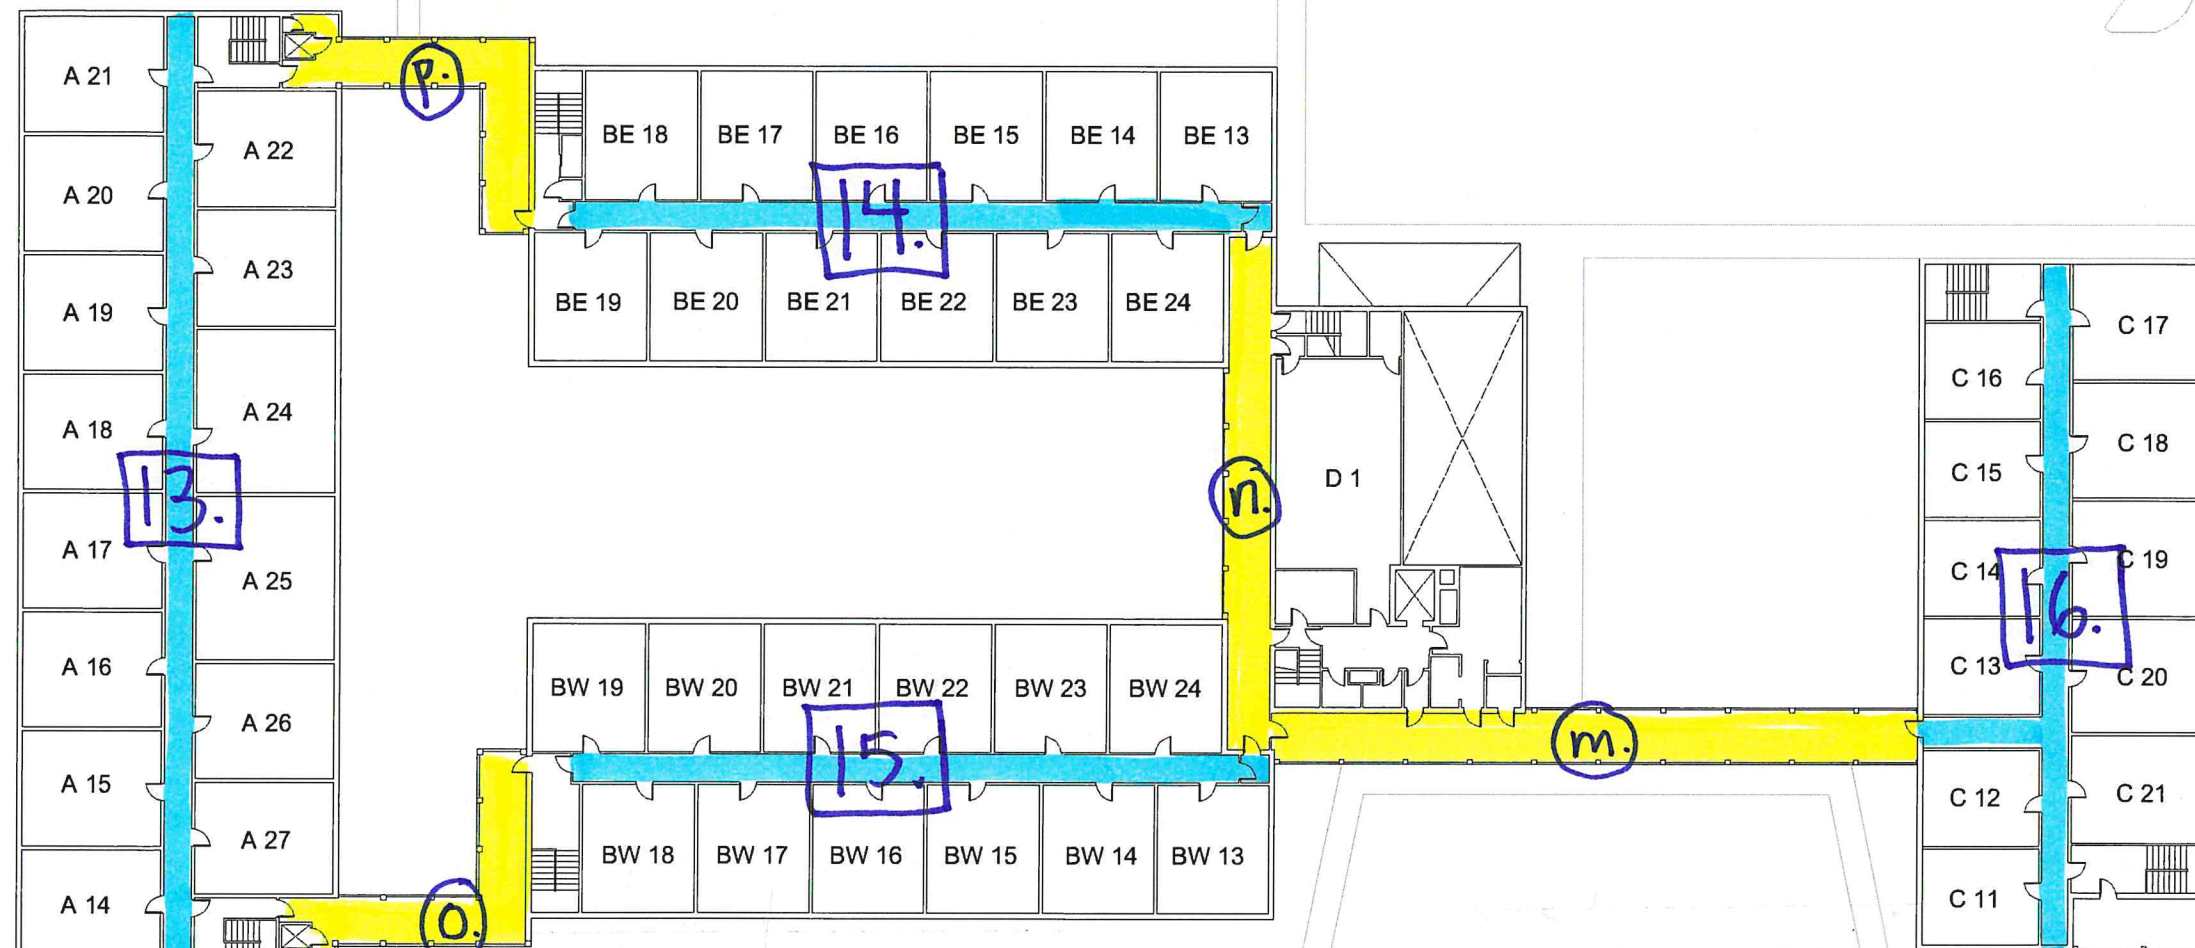

D. 2nd Floor Colonnades (OPTIONAL ADDITIONAL WORK)

- m. +/- 10' x 3' (x2 Ends of Colonnade) & +/- 116' x 3' (x2 Sides of Colonnade) & (19) 8' Columns
- n. +/- 8' x 3' (x2 Ends of Colonnade) & +/- 92' x 3' (x2 Sides of Colonnade) & (14) 8' Columns
- o. +/- 175' x 3' total & (15) 8' Columns
- p. +/- 175' x 3' total & (15) 8' Columns

B. Resident Hallways

- 13. +/- 152' x 7' x 2 Sides of hallway
- 14. +/- 124' x 7' x 2 Sides of hallway
- 15. +/- 124' x 7' x 2 Sides of hallway
- 16. +/- 117' x 7' x 2 Sides of hallway & +/- 22' x 7' x 2 Sides of hallway

Port Huron Housing Commission
Peru Village - Senior Housing
2nd Floor Plan